
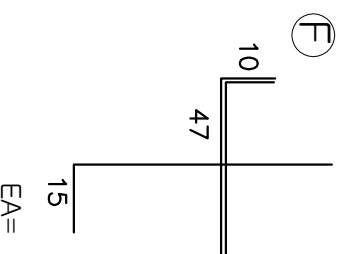
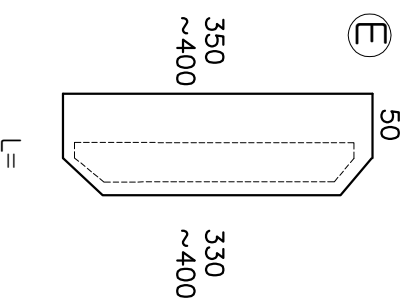
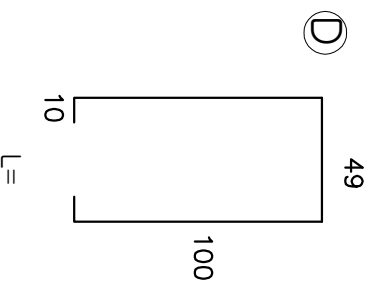
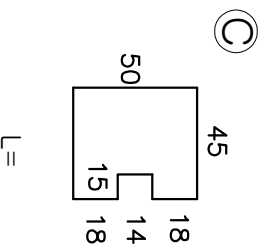
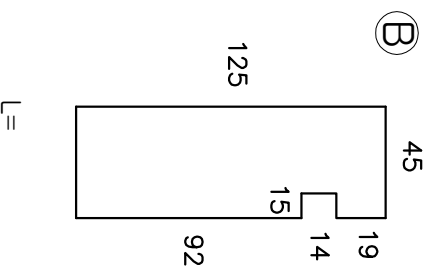
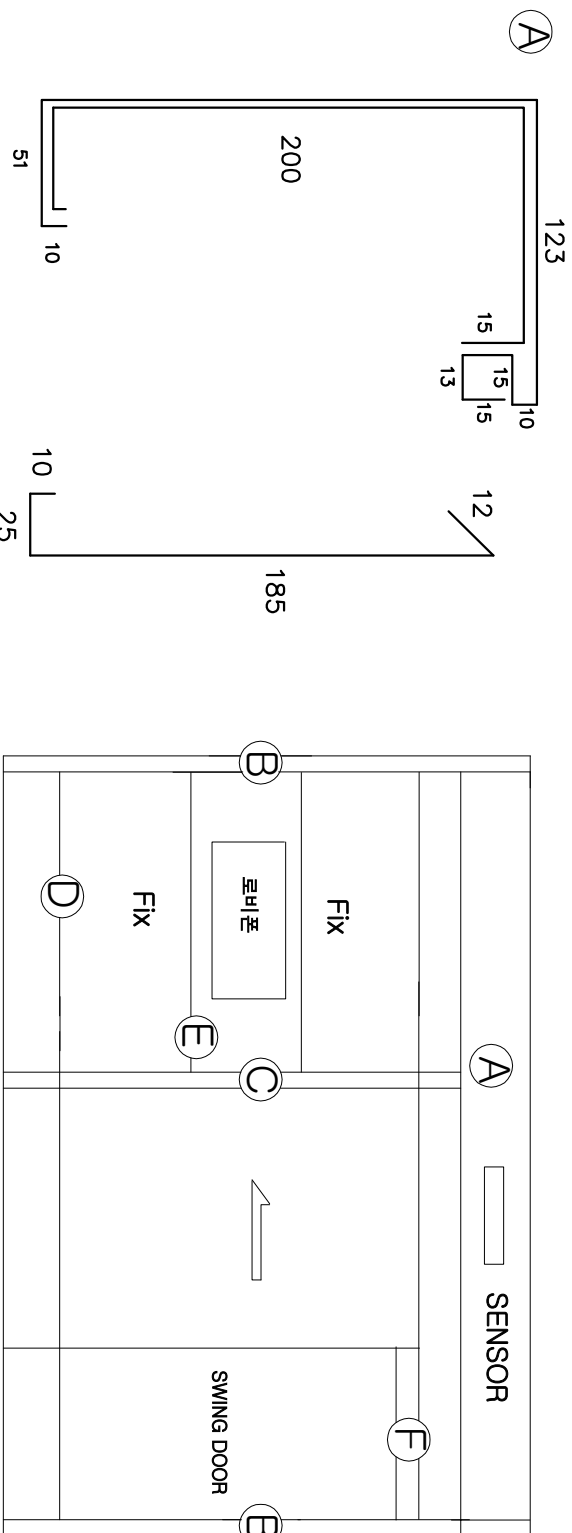


# Architectural Plan(3 piece set-up diagram)

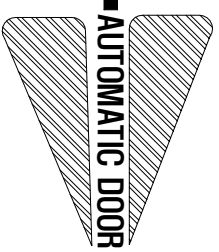

PROJECT TITLE

**AUTOMATIC DOOR**

Special note

- ▽
- ▽
- ▽
- Design change
- Design change
- Design change

DATE Approval

DATE

Etc. Electricity

Approval

Design test

Design

Drawn

Date of Preparation

DATE

SCALE

Name of drawings  
**3 Piece set-up diagram**

Class Number

Drawing Number

Woonsung Auto Door Co.,Ltd.  
As 86 (Seongsu-dong 2-gil)  
Seongdong-gu, Seoul, Korea  
TEL: 82-2-2205-1010  
FAX: 82-2-2205-1020